


METOMEN STREET
S.T.H. 44

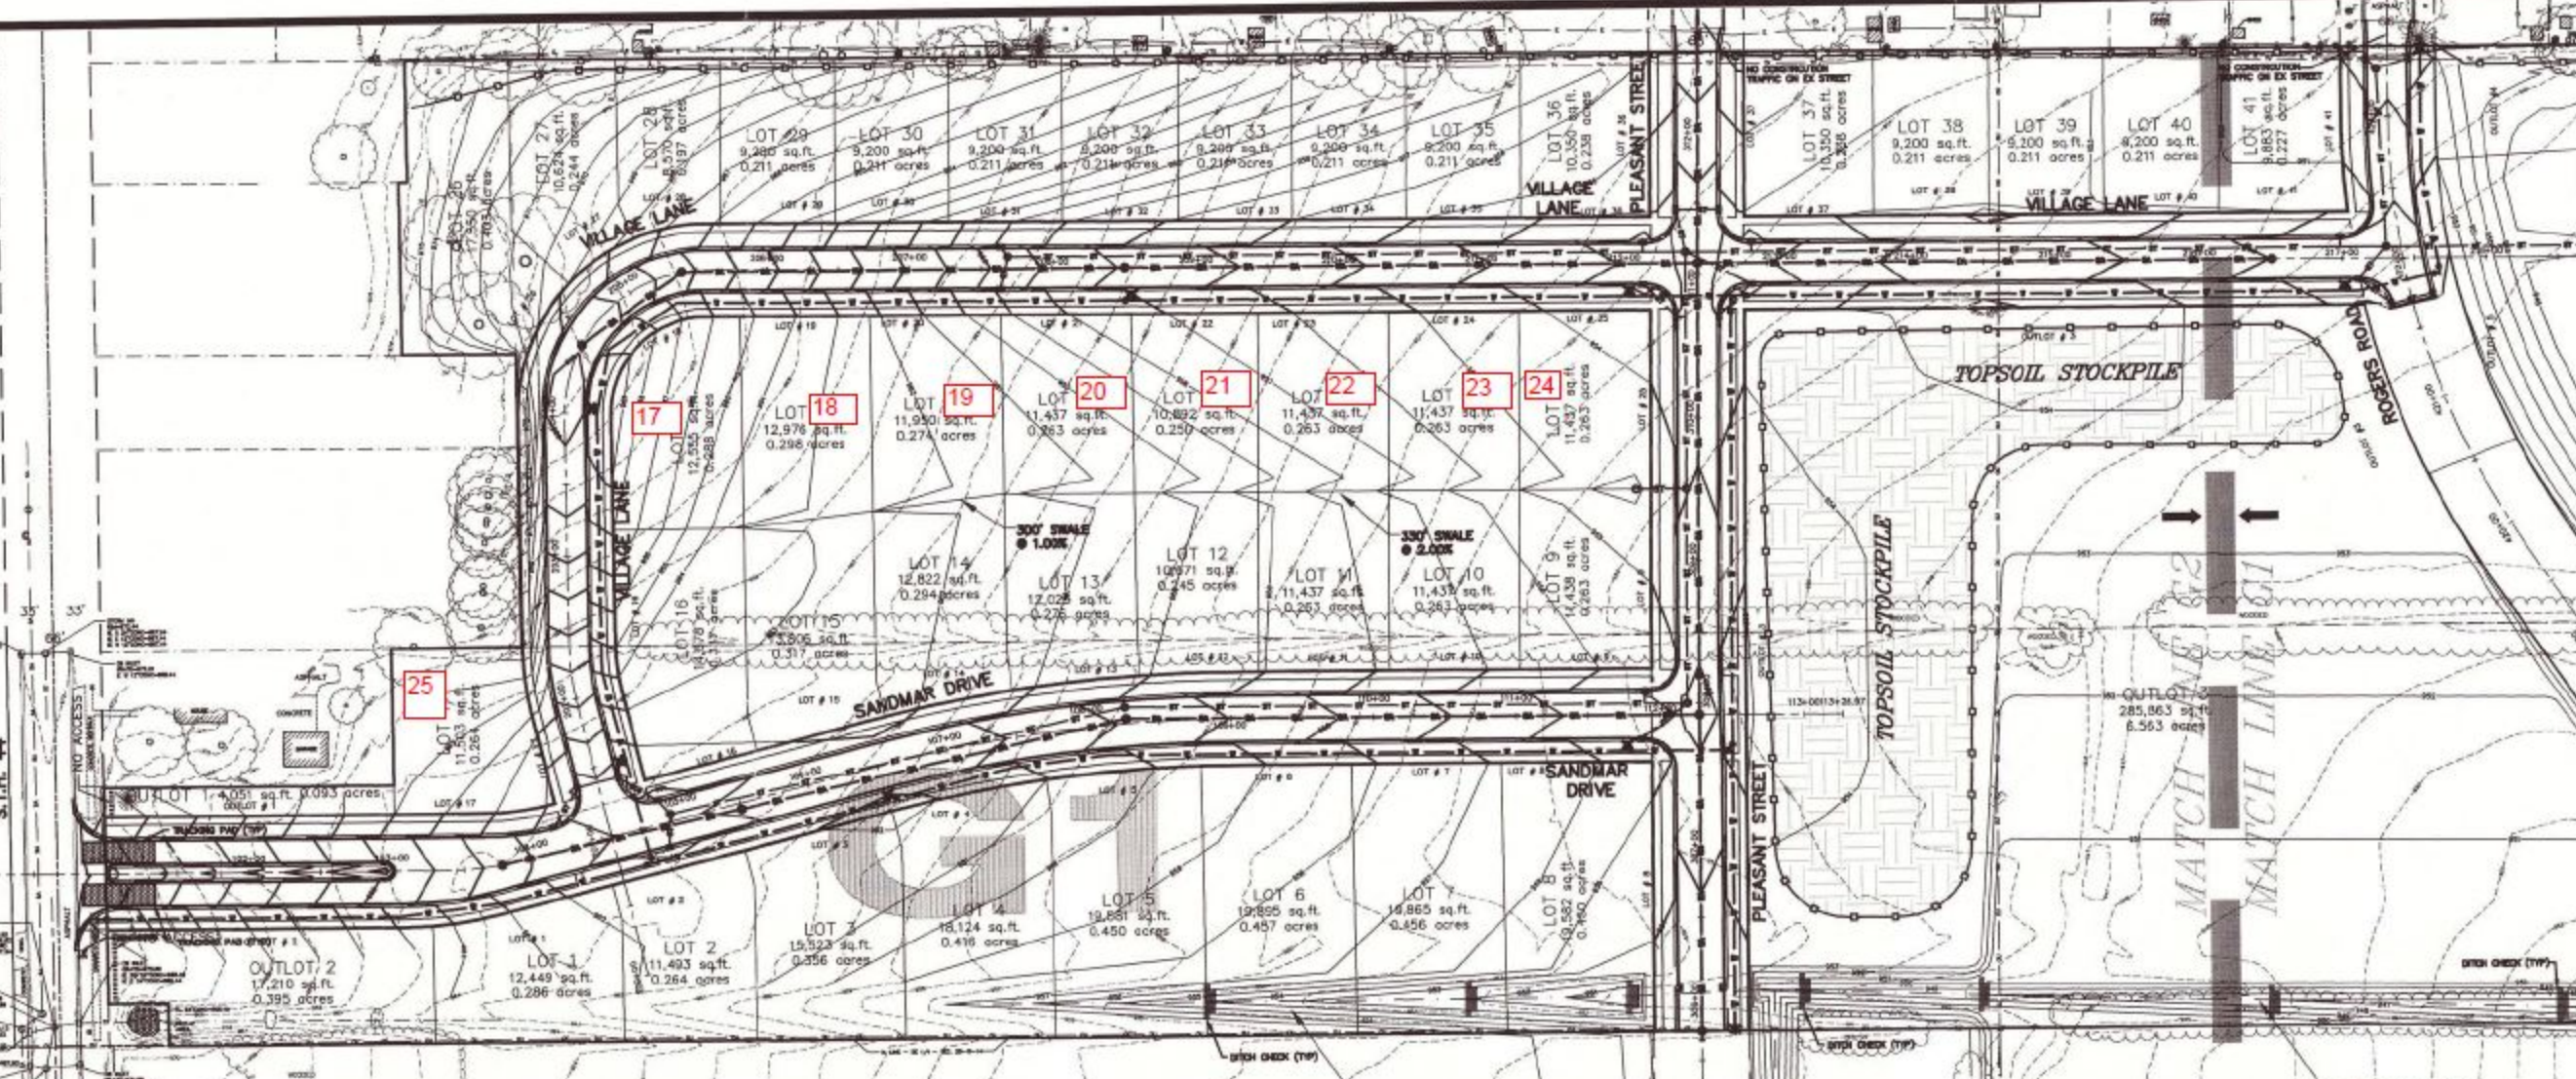

CONTINUE EX. DITCH